

\\urbans01\0\Projects\000000\09872\A906 Permits\mid island wwp\EXHIBIT 6-25-2010.dwg modified by crn on Jun 25, 2010 = 2:26pm



TAX ID 9223 0591 0003
OWNER: M&C BEACH DEVELOPMENT, LTD.


TAX ID 5162 0001 0010
OWNER: NUECES COUNTY WATER DISTRICT NO. 4.

TAX ID 4506 0592 0010
OWNER: ROBERT E. CLARK, III AND SANDRA L. CLARK

TAX ID 4506 0592 0020
OWNER: ROBERT E. CLARK, III AND SANDRA CLARK

TAX ID 4506 0010 0000
OWNER: TUFT COVE INVESTMENT CORP.

15' WIDE NCW&ID NO. EXCLUSIVE EASEMENT
25' WIDE TEMPORARY CONSTRUCTION EASEMENT

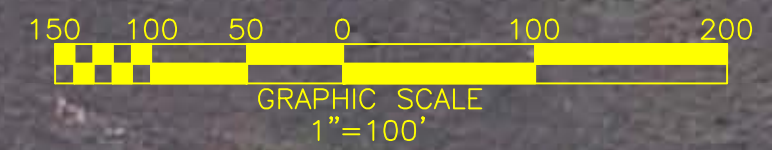

REV	BY	DATE	DESCRIPTION	APPROV. BY

SCALE: 1"=100'
DRAWN: C.R.R.
CHECKED: J.L.U.
DATE: JUNE 2010

PLANT YARD PIPING LAYOUT
NUECES COUNTY W.C.I.D. NO. 4
MID-ISLAND WASTEWATER TREATMENT PLAN

URBAN ENGINEERING
 CORPUS CHRISTI, TEXAS
 Firm No. 145-2725 SWANTNER, CORPUS CHRISTI, TX 78404-3832
 V:(361)954-3101 F:(361)954-6001 Email:urbaneng.com